


PLAN VIEW

= NO OBSTRUCTIONS IN SHADED AREA

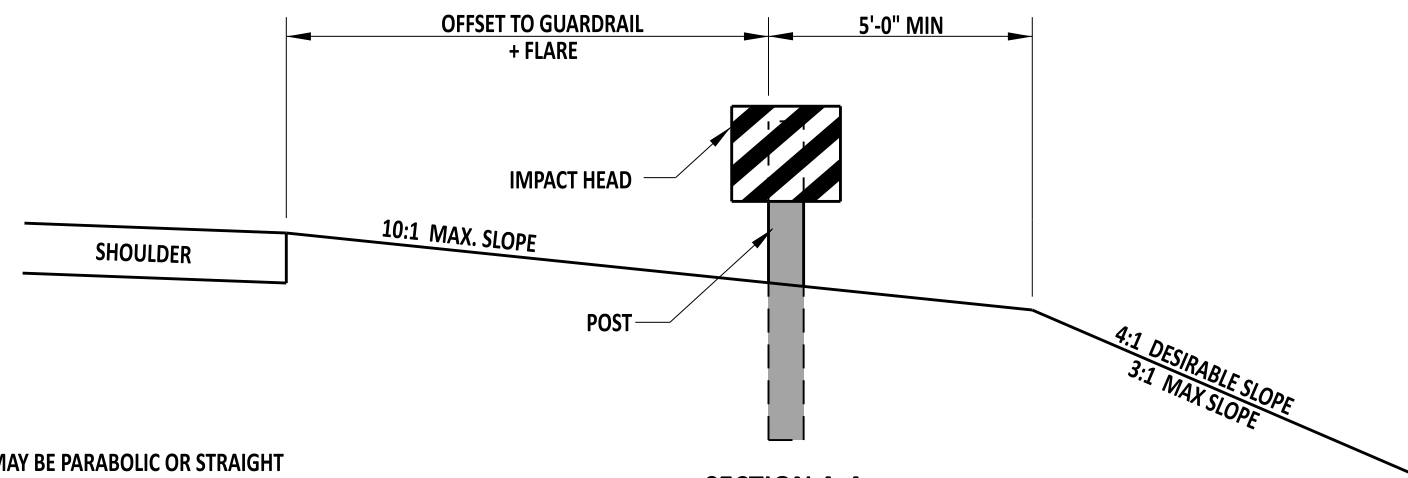

SECTION A-A

NOTES:

- 1). FLARE SHALL BE BASED ON MANUFACTURER REQUIREMENTS. FLARE MAY BE PARABOLIC OR STRAIGHT BASED ON MANUFACTURER'S SPECIFICATIONS.
- 2). THIS DETAIL WAS SOLELY CREATED TO SHOW THE GRADING REQUIRED FOR THIS TYPE OF GUARDRAIL END TREATMENT AND IS APPLICABLE IN THE ABSENCE OF SPECIFIC GRADING REQUIREMENTS FROM THE GUARDRAIL END TREATMENT MANUFACTURER.
- 3). THE GUARDRAIL END TREATMENT SHALL BE INSTALLED AS PER THE MANUFACTURER'S REQUIREMENTS.
- 4). IF CURB IS PRESENT, DEPRESS THE CURB TO A MAXIMUM HEIGHT OF 2" WITHIN THE LIMITS OF THE END TREATMENT AND THROUGHOUT THE LENGTH OF THE TAPER GRADING.
- 5.) GUARDRAIL REFLECTORS SHALL NOT BE PLACED WITHIN THE LIMITS OF THE GUARDRAIL END TREATMENT.



Andrew Shott
ENGINEERING SUPPORT
RECOMMENDED
12/13/2022
DATE

GRADING FOR GUARDRAIL END TREATMENT ATTENUATOR, TYPE 2
STANDARD NO. **B-2 (2022)**
SHT. 2 OF 3

REVIEWED
APPROVED

Mike Lee
DEPUTY DIRECTOR - DESIGN
Sherry
CHIEF ENGINEER

12/16/2022
DATE

12/21/2022
DATE